

# SITUATIA EXISTENTA

## PUZ Ansamblu de locuinte



### LEGENDA

#### 1. LIMITE


- Limita intravilan
- Limita zonei studiate
- Limita terenului ce face obiectivul PUZ
- Limite cadastrale
- Limite PUZ aprobat

#### 2. ZONIFICARE FUNCTIONALA EXISTENT/REGLEMENTATE

- Cai de comunicatie rutiera existente/reglementate
- Zona locuinte cu functiuni si dotari complementare existenta/reglementata
- Zone locuinte individuale existente/reglementate
- Zone locuinte colective existente/reglementate
- Zone verzi existente/reglementate
- Cladiri existente

#### 4. UTILITATI

- Linie electrica subterana LES
- Linie electrica aeriana LEA 0.4 kV
- Zona de protectie LEA
- Camin de vizitare apa
- Instalatie racord gaze
- Stalp electric metalic
- Gard

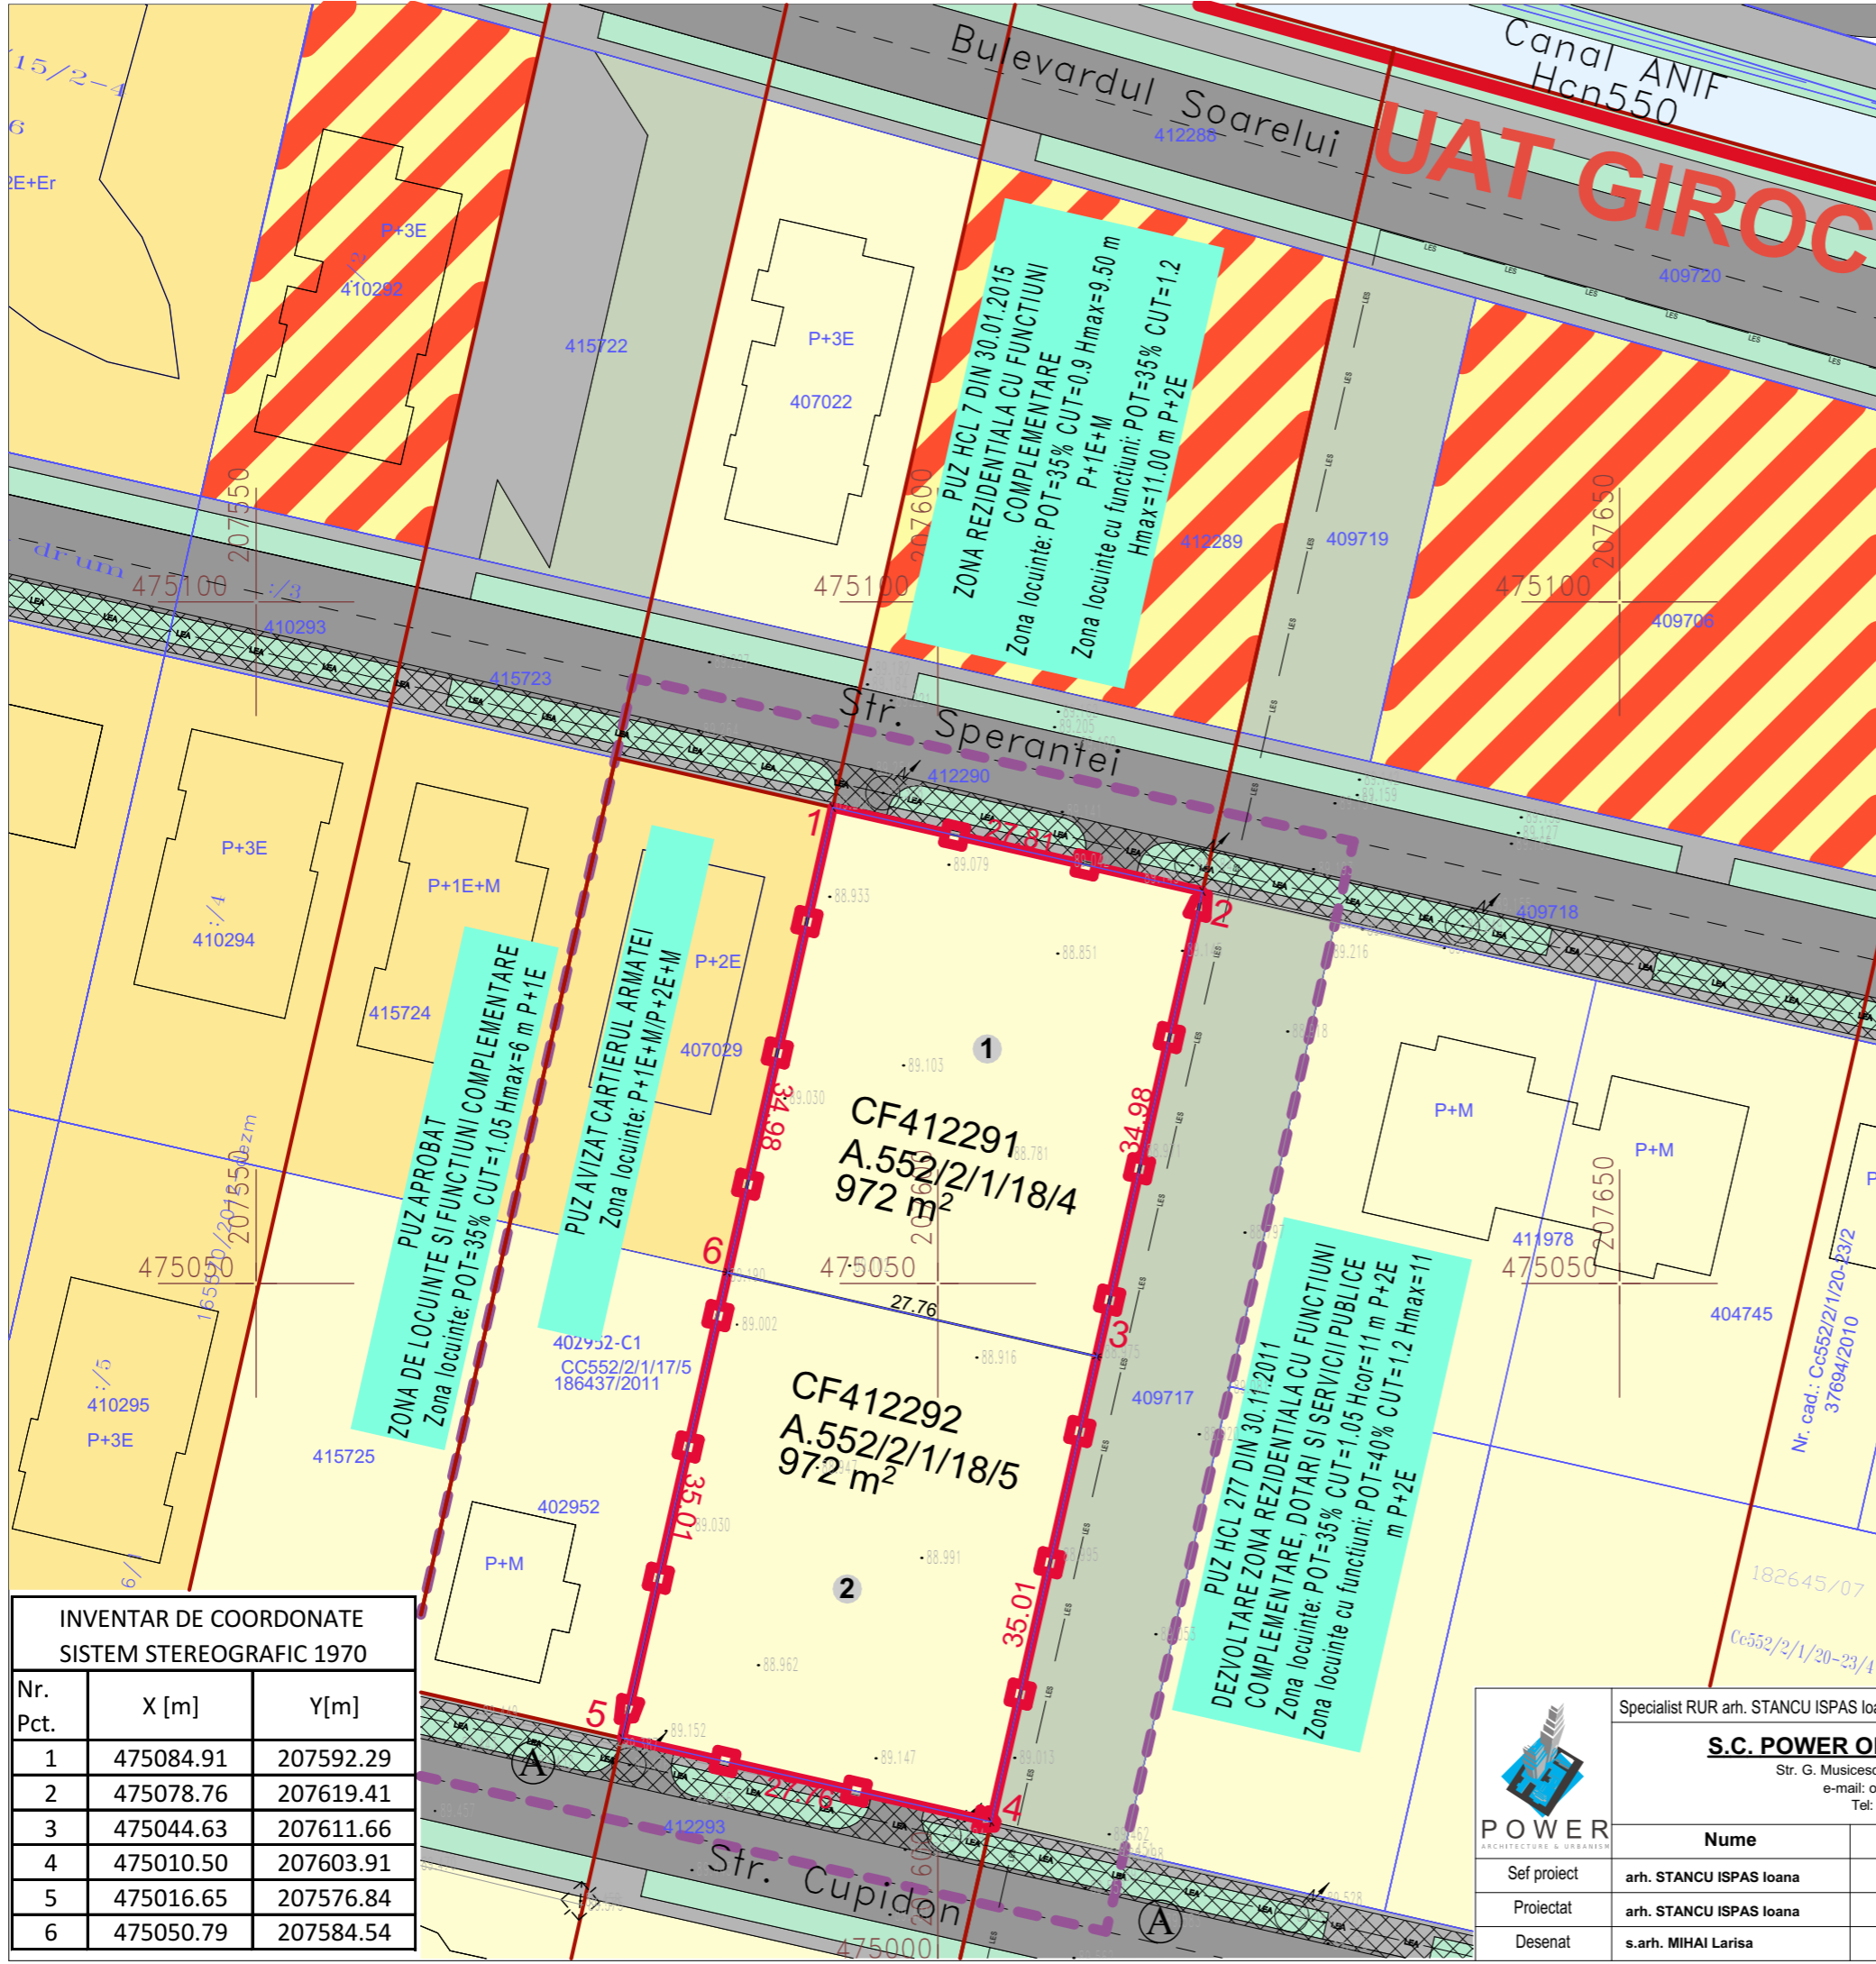

INVENTAR DE COORDONATE SISTEM STEREOGRAFIC 1970		
Nr. Pct.	X [m]	Y[m]
1	475084.91	207592.29
2	475078.76	207619.41
3	475044.63	207611.66
4	475010.50	207603.91
5	475016.65	207576.84
6	475050.79	207584.54

<p>Specialist RUR arh. STANCU ISPAS Ioana</p> <p><b>S.C. POWER ON SOLUTIONS S.R.L.</b> Str. G. Musicescu, Nr.26, Timisoara, Timis e-mail: office@power-on.ro Tel: 0773 806 704</p>		Denumire proiect:		Pr. Nr.:	
		PUZ ANSAMBLU DE LOCUINTE		113/2024	
Nume		Semnatura	Scara	Initiator:	Faza:
Sef proiect		arh. STANCU ISPAS Ioana	1:500	TUCASA RESIDENCE SRL	P.U.Z.
Proiectat		arh. STANCU ISPAS Ioana	Data	Amplasament: Com. Giroc, str. Sperantei, jud. Timis, CF 412291, CF412292	
Desenat		s.arh. MIHAI Larisa	SEPTEMBRIE 2024	Denumire plansa: SITUATIE EXISTENTA	
					Nr. plansa: U01